



PURCHASING DEPARTMENT

Newport News Public Schools

757-591-4525/ FAX 757-591-4593

12465 WARWICK BOULEVARD • NEWPORT NEWS, VIRGINIA 23606-3041

**November 10, 2025
Addendum #2
FOR IMMEDIATE ATTENTION**

ADDENDUM NO. 2 TO ALL BIDDERS:

Reference – Invitation for Bid:

IFB #011-0-2026/SB
Campus for Student Success Multi-Purpose Room
Renovations

For Delivery To:

Newport News Public Schools

Bids Due:

November 20, 2025 at 2:00 PM EST

The above is hereby changed to read:

- 1. Bid Due Date Extended: Reference Page 1:** Closing Date. The Bid Due Date is hereby changed from November 14, 2025 at 2:00 P.M. EST to **“November 20, 2025 at 2:00 pm EST.”**
- 2. As Built Drawings:** Updated response to Question #12 from Addendum #1 “Are there any details or as-builts that tell us what needs to be demolished under the stage. Wall construction under stage?”

The conditions noted in the construction documents for this project relied upon the existing building documents for the South Morrison Elementary School Project, Newport News, VA, dated November 6, 1959, as prepared by Samuel N. Mayo, AIA.

The as-built drawing for the stage area is on page 3 of this addendum. Please refer to the magnified image on the following page that indicates that the stage concrete slab has been placed on earth fill.


All other provisions of the IFB shall remain unchanged.


Sincerely,
Shannon Bailey, VCCO, VCO
Director of Procurement
shannon.bailey1@nn.k12.va.us
757-591-4560 x10752

Name of Firm

Signature/Title


Date

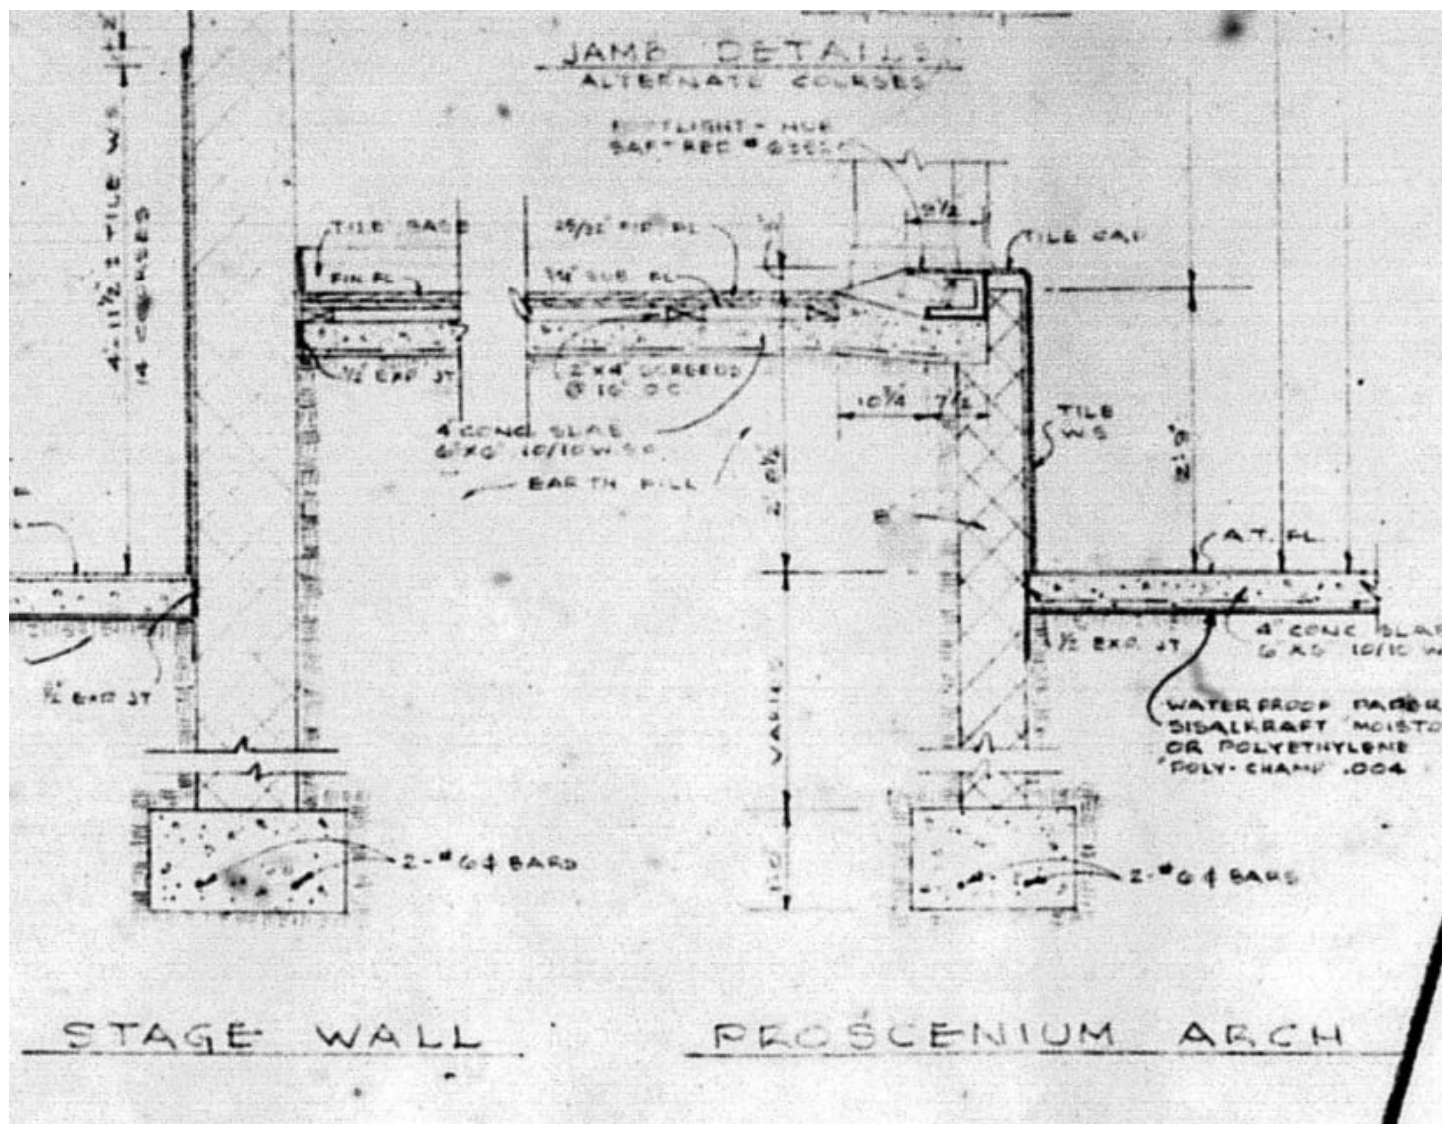

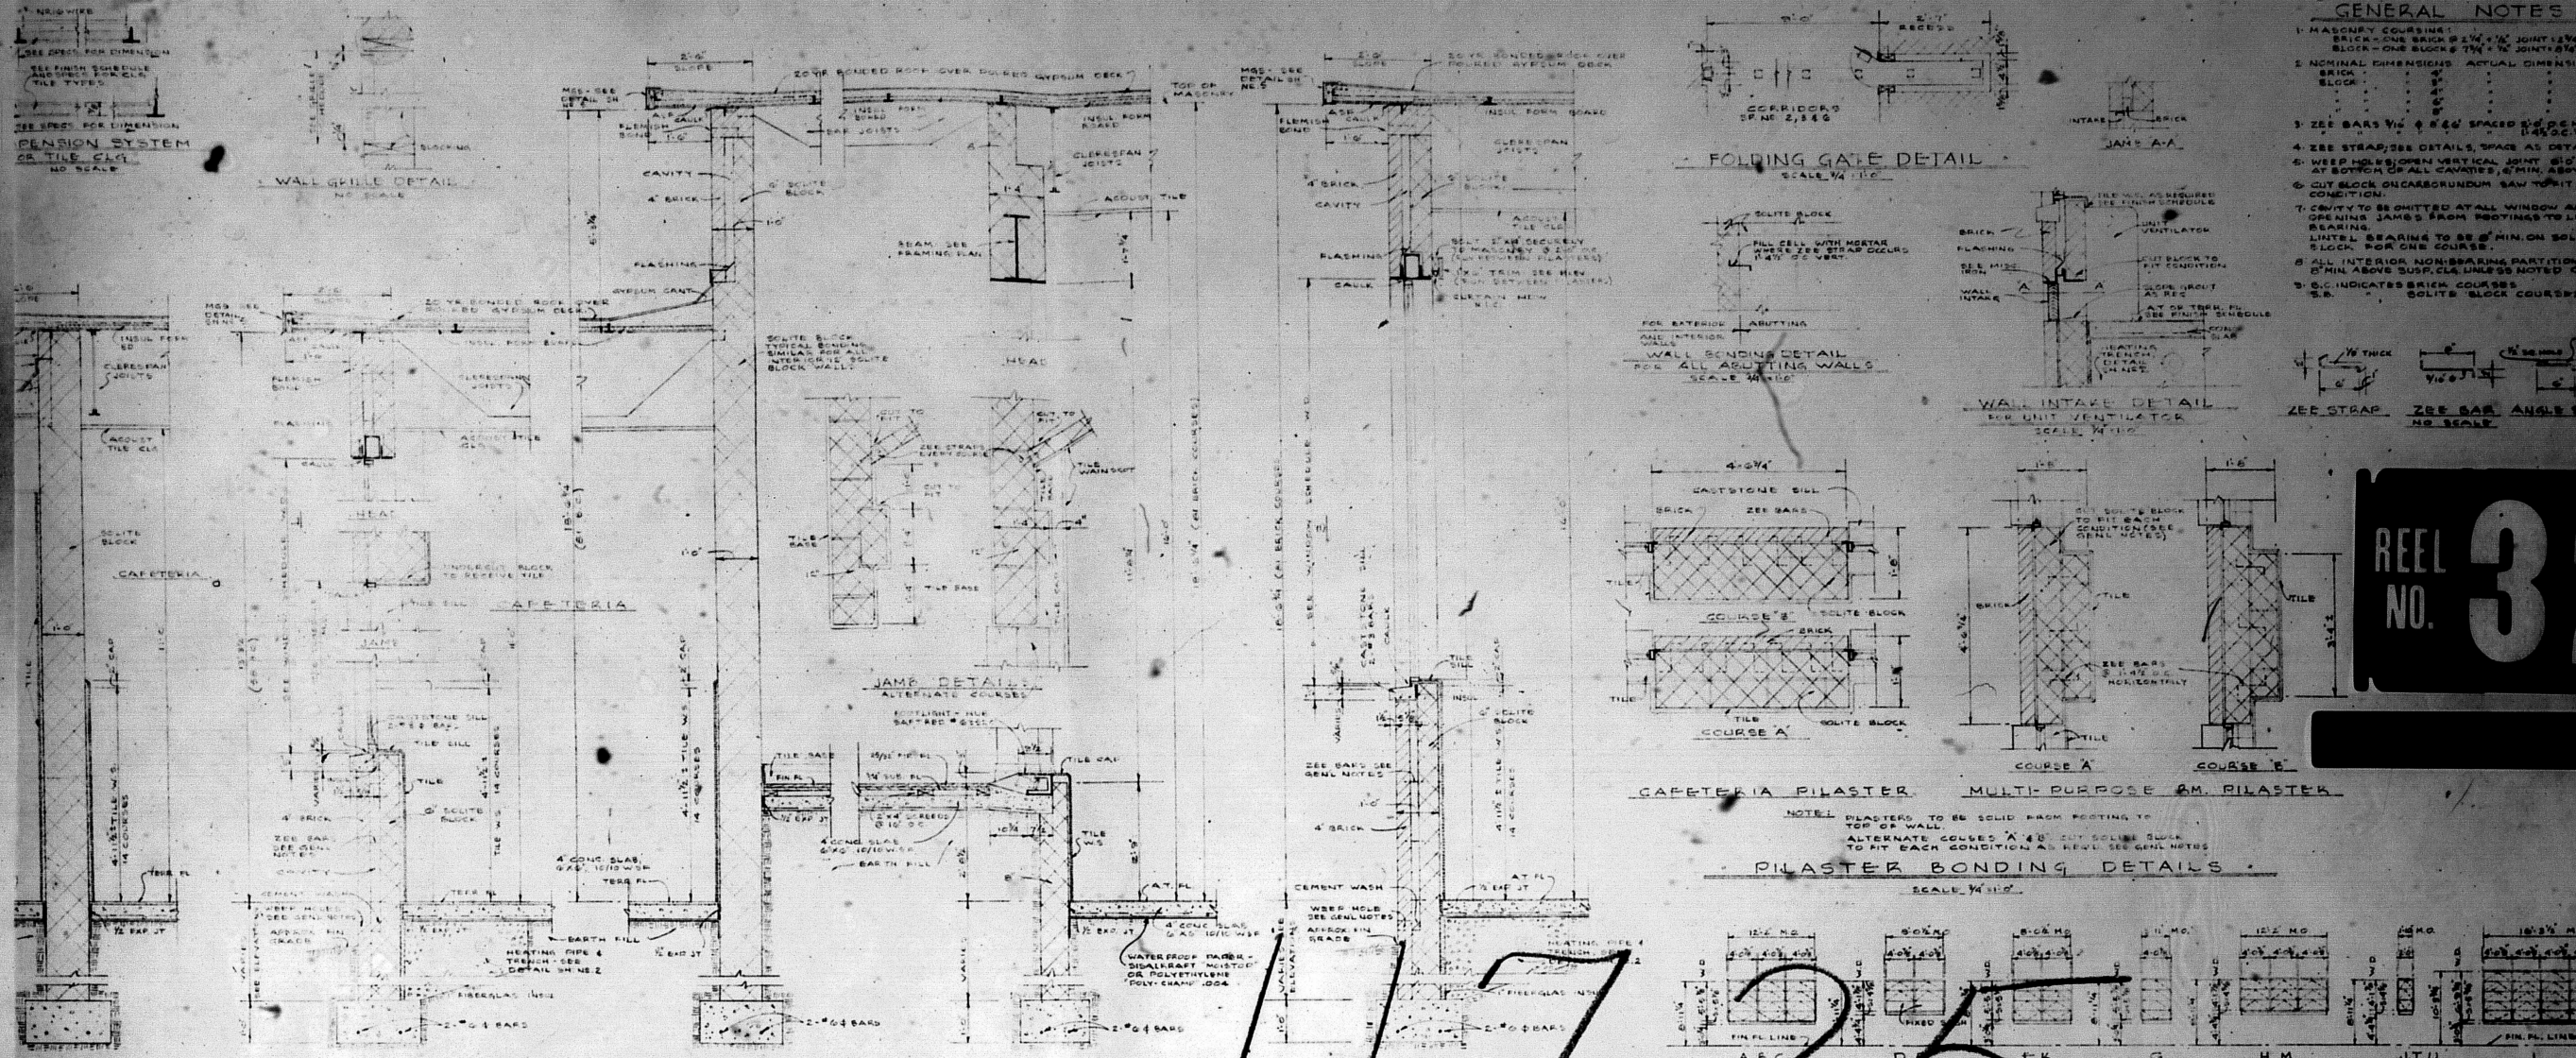

- ### GENERAL NOTES
1. MASONRY COURSEWORK: BRICK - ONE BRICK 8 1/4" x 4 1/4" x 8 1/4" JOINT 3/8" x 1/4" x 3/8"
 2. NOMINAL DIMENSIONS: ACTUAL DIMENSIONS: BRICK 8 1/4" x 4 1/4" x 8 1/4" JOINT 3/8" x 1/4" x 3/8"
 3. ZEE BARS 1/2" x 8 1/4" SPACED 2' O.C. MIN. 1/4" DIA. HOOKS
 4. ZEE STRAP: SEE DETAILS, SPACE AS SHOWN
 5. WEED HOLE: OPEN VERTICAL JOINT 8" MIN. AT BOTTOM OF ALL CAVITIES, 6" MIN. ABOVE
 6. CUT BLOCK ON CASCARUNDUM SAW TO FIT CONDITION
 7. CAVITY TO BE OMITTED AT ALL WINDOW AND OPENING JAMBS FROM FOOTINGS TO L.B. BEARING. JAMBS BEARING TO BE 6" MIN. ON SOLID BLOCK FOR ONE COURSE.
 8. ALL INTERIOR NON-BEARING PARTITION 8" MIN. ABOVE SUSP. CL. UNLESS NOTED OTHERWISE
 9. 8" INDICATES BRICK COURSES
 10. 8" INDICATES SOLID BLOCK COURSES

REEL NO. 3

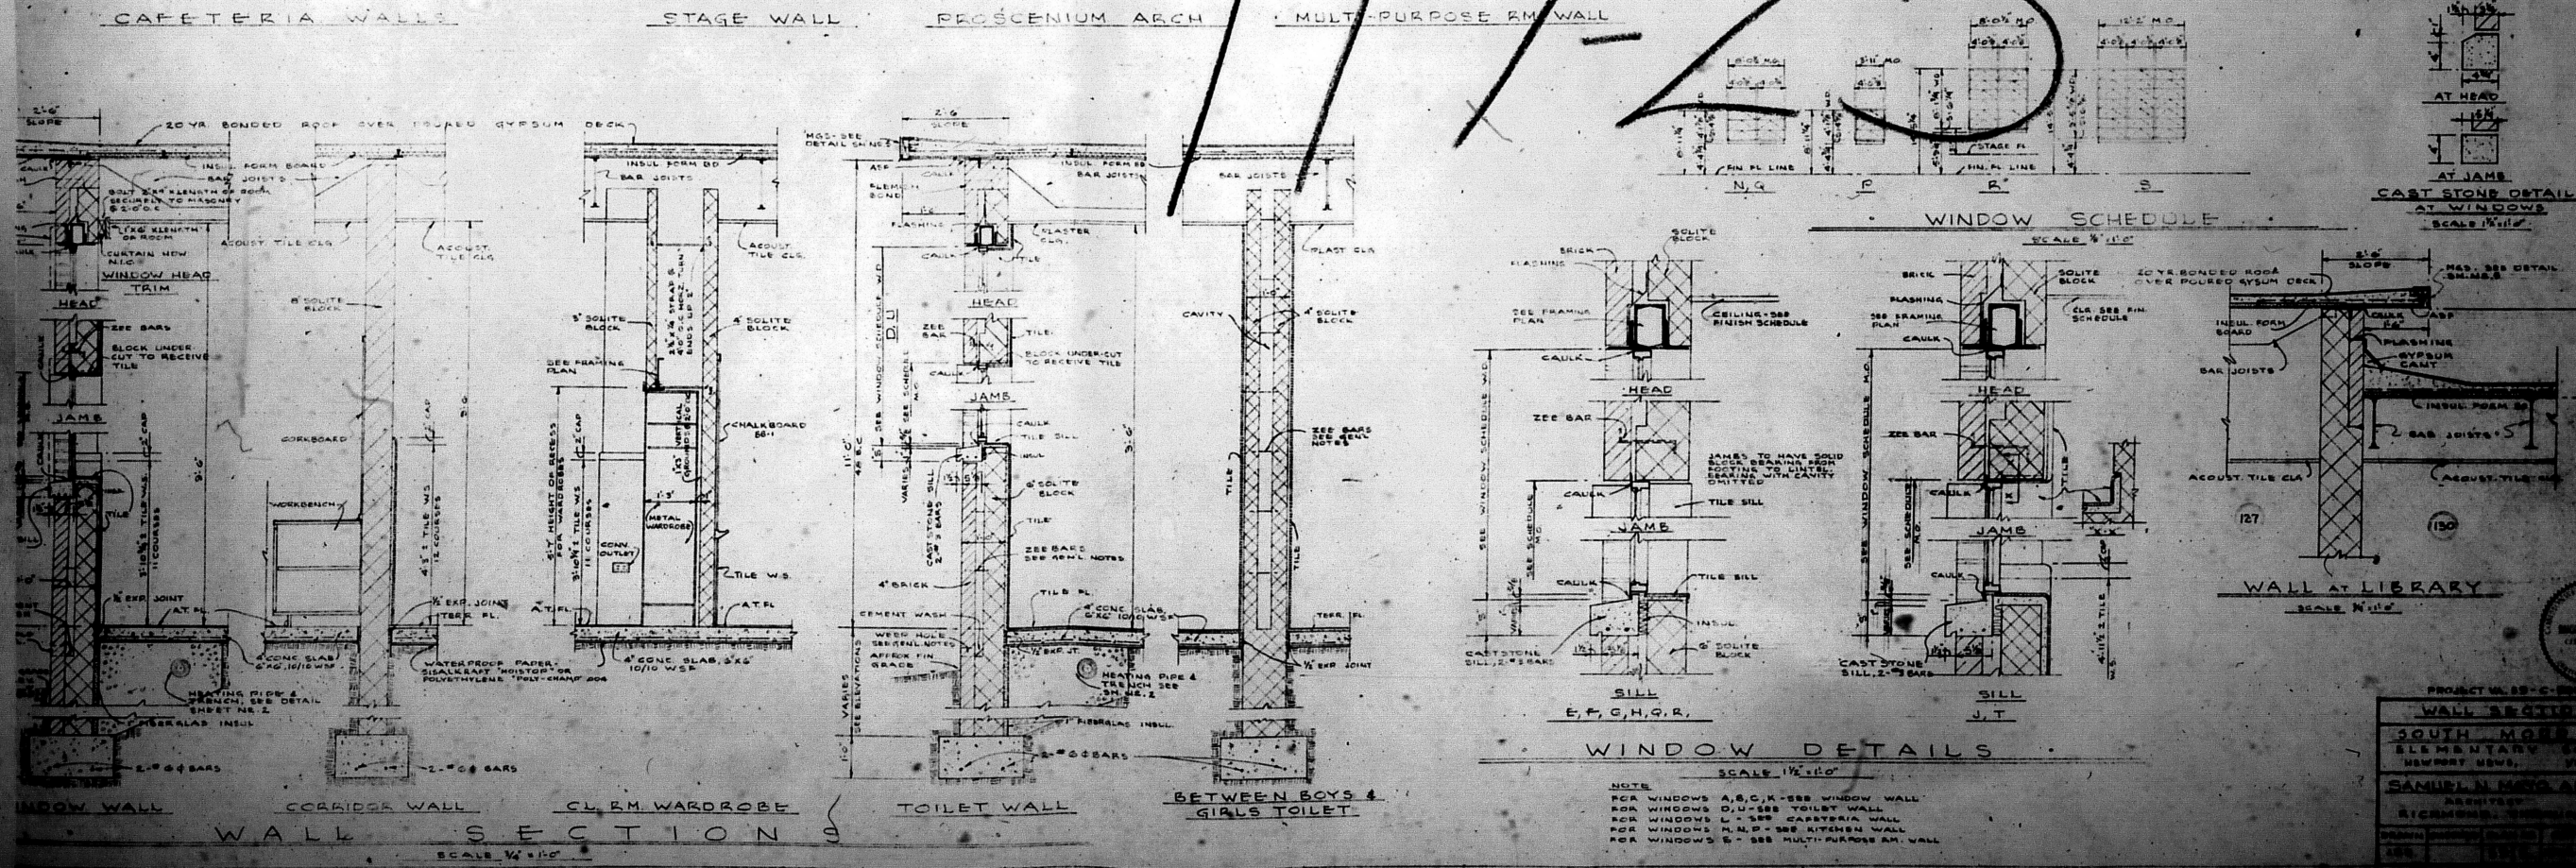

PROJECT NO. 55-C-100
WALL SECTION
SOUTH MO...
ELEMENTARY...
SCHOOL...
SCHOOL...
SCHOOL...